


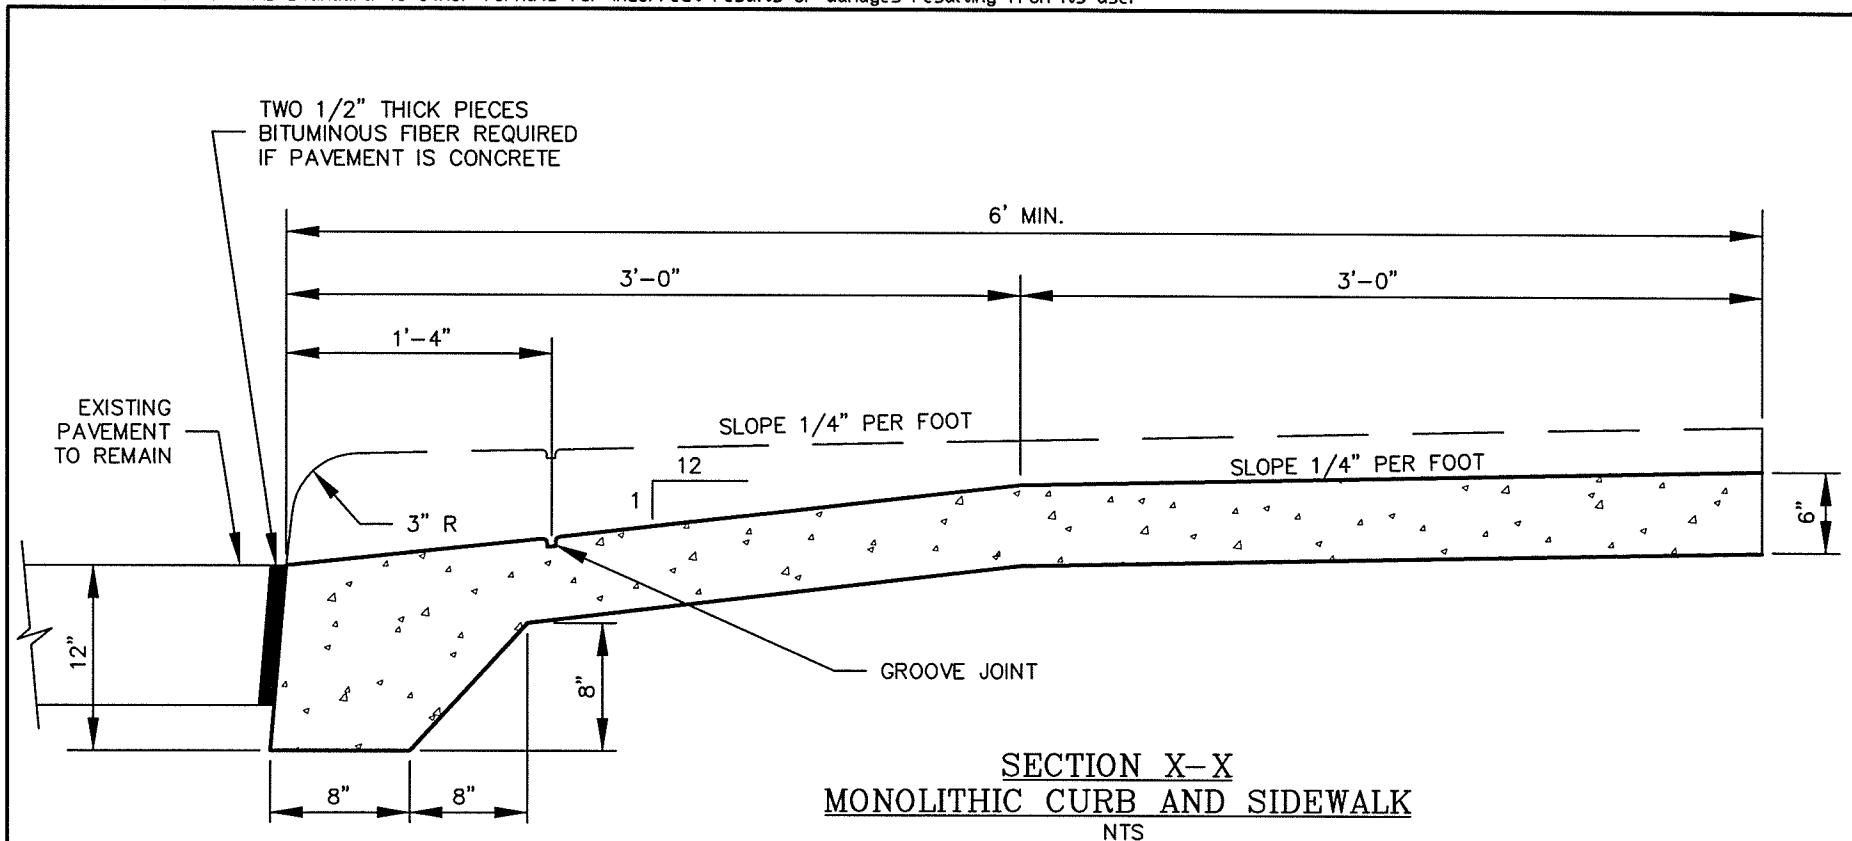

**DISCLAIMER:**

The use of this standard is governed by the City of Wichita Falls Engineering Department. No warranty of any kind is made by the City of Wichita Falls for any purpose whatsoever. The City of Wichita Falls assumes no responsibility for the conversion of this standard to other formats for incorrect results or damages resulting from its use.



 Profile_TypeB_Ramp ACAD DRAWING NAME	DEC 03 DATE DRAWN		2125B-00 STANDARD DRAWING NO.		CITY OF WICHITA FALLS, TX	
					STANDARD PROFILE OF ACCESSIBLE RAMP (TYPE B)	
					APPROVED	
	NO. DATE DESCRIPTION BY				 CITY ENGINEER	
R E V I S I O N S				DEC 2003 DATE		